




- 1. CONTRACTOR SHALL NOTIFY THE ENGINEER OF ANY DISCREPANCIES BETWEEN THESE PLANS AND ONSITE FIELD CONDITIONS OR SPECIFICATIONS OF OTHER DISCIPLINES
- 2. THE CONTRACTOR IS REQUIRED TO OBTAIN ALL NECESSARY PERMITS, AS WELL AS INSPECTION APPROVALS.
- 3. A COPY OF APPROVED CONSTRUCTION PLANS SHALL BE KEPT ON SITE AT ALL TIMES THROUGHOUT CONSTRUCTION. THE CONTRACTOR SHALL MAINTAIN A SET OF REDLINE DRAWINGS TO RECORD AS-BUILT CONDITIONS.
- 4. REFER TO ARCHITECTURAL PLANS FOR COMPLETE BUILDING DIMENSIONS.
- 5. REF. ARCHITECTURAL PLANS FOR PROPOSED SITE SIGNAGE AS APPLICABLE.
- 6. THE CONTRACTOR SHALL BE RESPONSIBLE FOR THE CONTAINMENT AND PROPER DISPOSAL OF ALL LIQUID AND SOLID WASTE ASSOCIATED WITH THIS PROJECT. THE CONTRACTOR SHALL USE ALL MEANS NECESSARY TO PREVENT THE OCCURRENCE OF
- WIND BLOWN LITTER FROM THE PROJECT SITE. 7. DURING CONSTRUCTION, THE CONTRACTOR SHALL MAINTAIN AN ORDERLY PROJECT SITE. THE CONTRACTOR SHALL CLEAN
- AND REMOVE ANY SURPLUS OR DISCARDED MATERIALS, TEMPORARY STRUCTURES, AND DEBRIS FROM THE PROJECT SITE. 8. SITE IS REQUIRED TO PROVIDE CONTAINMENT FOR WASTE PRIOR TO AND DURING DEMOLITION/ CONSTRUCTION, SOLID WASTE
- ROLL OFF BOXES AND / OR METAL DUMPSTERS SHALL BE SUPPLIED BY CITY PERMITTED CONTRACTOR(S) ONLY. 9. THE CONTRACTOR IS RESPONSIBLE FOR STORAGE AND SAFE-GUARDING OF ALL MATERIALS AND EQUIPMENT AT THE PROJECT
- SITE TO MAINTAIN A SAFE AND SECURE PROJECT. 10. THE CONTRACTOR SHALL COORDINATE SITE STORAGE WITH THE OWNER TO NOT OBSTRUCT DRIVES, ACCESS, OR OTHER
- OPERATIONAL REQUIREMENTS. 11. ANY ADJACENT RIGHT-OF-WAY (R.O.W.) OR PROPERTY AFFECTED DURING CONSTRUCTION, SHALL BE RETURNED TO
- PRE-CONSTRUCTION CONDITION AT THE CONTRACTOR'S EXPENSE.
- 12. THE CONTRACTOR SHALL PROTECT ALL SURVEY MONUMENTATION, BENCHMARKS, AND MARKERS DURING CONSTRUCTION. 13. THE CONTRACTOR MUST PROVIDE CONSTRUCTION STAKING SERVICES BASED ON THE INFORMATION PROVIDED IN THE PLANS.
- 14. IRRIGATION SYSTEM WILL BE PROTECTED BY EITHER A PRESSURE VACUUM BREAKER, A REDUCED PRESSURE PRINCIPLE BACK FLOW DEVICE, OR A DOUBLE-CHECK BACK FLOW DEVICE, AND INSTALLED AS PER CITY ORDINANCE 2394. 15. THE CONTRACTOR SHALL BE RESPONSIBLE FOR THE PROTECTION OF ALL EXISTING UTILITIES OR SERVICE LINES DURING THE
- CONSTRUCTION PROCESS. WHERE EXISTING UTILITIES OR SERVICE LINES ARE DAMAGED, THE CONTRACTOR SHALL REPAIR OR REPLACE THE UTILITY OR SERVICE LINE WITH THE SAME TYPE OF MATERIAL AND CONSTRUCTION, OR BETTER. ALL MATERIAL AND LABOR SHALL BE AT THE CONTRACTOR'S EXPENSE.
- 16. THE CONTRACTOR IS RESPONSIBLE FOR COMPLYING WITH ALL STATE AND FEDERAL REGULATIONS REGARDING CONSTRUCTION ACTIVITIES NEAR ENERGIZED OVERHEAD ELECTRIC LINES.
- 17. THE CONTRACTOR ACKNOWLEDGES THAT THE LOCATION AND/OR ELEVATION OF THE EXISTING UTILITIES SHOWN ON THE PLANS IS BASED ON RECORDS OF VARIOUS UTILITY COMPANIES, CITY MAPS AND, WHEN POSSIBLE, FIELD MEASUREMENTS. THE INFORMATION IS NOT TO BE RELIED UPON AS BEING EXACT OR COMPLETE.
- 18. THE CONTRACTOR SHALL NOTIFY THE APPROPRIATE UTILITY COMPANY 48 HOURS PRIOR TO EXCAVATION, AND SHALL NOTIFY THE ENGINEER OF ANY CONFLICTS.
- 19. ALL BACK FLOW DEVICES WILL BE INSTALLED AND TESTED UPON INSTALLATION AS PER CITY ORDINANCE 2394.
- 20. ALL WATER LINES TO BE CL 235 DR 14 PVC, MEETING AWWA C-900 OR C-909 STANDARDS.
- 21. ALL SANITARY SEWER LINES TO BE SDR-26 PVC. 22. SANITARY SEWER LINES SHALL BE CONSTRUCTED IN ACCORDANCE WITH TCEQ REQUIREMENTS FOR SEPARATION AND
- CROSSINGS, AND IN ACCORDANCE WITH THE INTERNATIONAL PLUMBING CODE. 23. ALL UTILITY LINES ARE PRIVATE UNLESS NOTED OTHERWISE.

	PROPOSED BUILDING
	PROPERTY LINE
	ADJACENT PROPERTY LINE
	BUILDING SETBACK LINE
100 - 1	EXISTING PAVEMENT EDGE
	FIRELANE (RED CURB WITH 4" WHITE LETTERS: "FIRELANE NO PARKING TOW-AWAY ZONE")
— — — <del>340 — — —</del>	EXISTING MAJOR CONTOURS
——————————————————————————————————————	EXISTING MINOR CONTOURS
340	PROPOSED MAJOR CONTOURS
341	PROPOSED MINOR CONTOURS
· · · · · · · · · · · · · · · · · · ·	EXISTING WATER LINE
_ :	PROPOSED WATER LINE
<u> </u>	EXISTING SANITARY SEWER
	PROPOSED SANITARY SEWER
	EXISTING MANHOLE
<b>♦</b> FH	EXISTING FIRE HYDRANT
&.	PROPOSED HANDICAP PARKING
1	PROPOSED WATER VALVE
<b>@</b>	PROPOSED WATER METER
•	PROPOSED SANITARY SEWER CLEANOUT
8	PROPOSED SS DOUBLE CLEANOUT
FDC	PROPOSED FIRE DEPT. CONNECTION

LEGEND:

	BUILDING DAT	A SUMMAR	Y .	
EXISTING USE:	RESIDENTIAL			
PROPOSED USE:	MULTI-FAMILY (TOWNHOME)			
NO. OF BLDG:	1			
NO. OF STORIES:	3			
PROPOSED	HEIGHT (FT)		AREA (SF)	
BUILDINGS:	43		20,244	
TOTAL UNITS:	12		12	
TOTAL BEDROOMS	ROOMS:		30	
FIRM MAP NO:	48041C0305E			
	(Not located in	100 year fl	oodlain or floodway)	
	PARKING TA	BULATION		
PARKING REQUIREMENT:		1 SPACE/BEDROOM		
TOTAL BEDROOMS:		30		
TOTAL PARKING REQUIRED:		30		
TOTAL PARKING PROVIDED:		42		
INCLUDING GARAGES		30	PRIVATE	
THE PART OF THE PA	a distribution of the contract of all all and the contract of	12	PUBLIC	

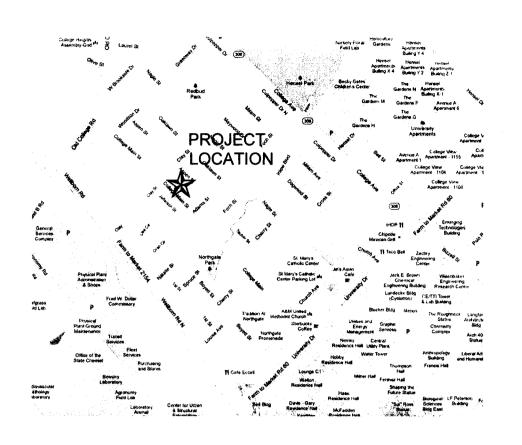

**LOCATION MAP** 

**SITE PLAN PLAN** FOR:

JEFFERSON STREET **TOWNHOMES** 

> **4209 COLLEGE MAIN BRYAN, TEXAS**

LOT 1, PART OF LOT 2, LOT 6, & PART OF LOT 7, BLOCK 4, HIGHLAND PARK PHASE 1 **CURRENT ZONING: RD-5** PROPOSED ZONING: PD-H

> OWNER: **ROY MUNDY** P.O. BOX 1222 FRESNO, TX 77545 (832) 545-6191 EMAIL: ROYHMUNDY@YAHOO.COM


APPLICANT: S&I RESIDENTIAL 3131 MEMORIAL COURT, SUITE 13109 HOUSTON, TX 77007 (979) 820-0067 CONTACT: RYAN STRICKLAND EMAIL: SIRESIDENTIAL@GMAIL.COM

ARCHITECT: CARPENTER & ASSOCIATES ARCHITECT 8441 GULF FREEWAY, SUITE 105 HOUSTON, TEXAS 77017

TELEPHONE: (713) 644-1600 CONTACT: KATHLEEN CARPENTER EMAIL: KATHLEEN@CARPENTER-ARCHITECT.COM



FEBRUARY 27, 2013

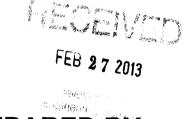

PREPARED BY:



1712 Southwest Pky, Ste 105 College Station, Texas 77840 P.O. Box 10763, 77842-0763 979.680.8840 (Phone) 979.680.8841 (Fax)

www.gessnerengineering.com Firm Registration Number: F-7451